

PROPOSED SITE PLAN

SCALE 1:100 (1:200 WHEN PRINTED ON A 11" X 17" SHEET)

1
A-1.1

ARCHITECTURAL CONSULTANT



SUBCONSULTANT - STRUCTURAL

SUBCONSULTANT - MECHANICAL & ELECTRICAL

SUBCONSULTANT - CIVIL

DRAWN	K.N.	CHECKED	K.N.
DESIGNED	K.N.	APPROVED	K.N.

CONSULTANT'S PROJECT NO.
2024-08

PROFESSIONAL STAMP & PERMIT

PRELIMINARY
NOT FOR CONSTRUCTION

NOTES:
 1. DO NOT SCALE FROM THIS DRAWING.
 2. UNLESS OTHERWISE NOTED, ALL DIMENSIONS ARE IN MILLIMETERS.
 3. CONTRACTOR SHALL VERIFY ALL EXISTING CONDITIONS ON SITE PRIOR TO PROCEEDING WITH ANY PORTION OF THIS WORK.
 4. CONTRACTOR SHALL DO ALL WORK IN ACCORDANCE WITH THE APPLICABLE STANDARDS AND CODES INCLUDING, BUT NOT LIMITED TO, THE NATIONAL BUILDING CODE OF CANADA, CURRENT EDITION.

NO.	DESCRIPTION	YY/MM/DD	BY
1	ISSUED FOR REVIEW	25/05/26	KN


REVISIONS

DRAWING NOMENCLATURE
 Detail/Section No. → **3** / **A-1** ← Dwg. No. Where detailed

PROJECT TITLE
HOLYROOD COMMUNITY CENTRE FEASIBILITY STUDY

DRAWING TITLE
PROPOSED SITE PLAN

SCALE	SHEET NUMBER
DATE	A-1.1
REVISION NO.	

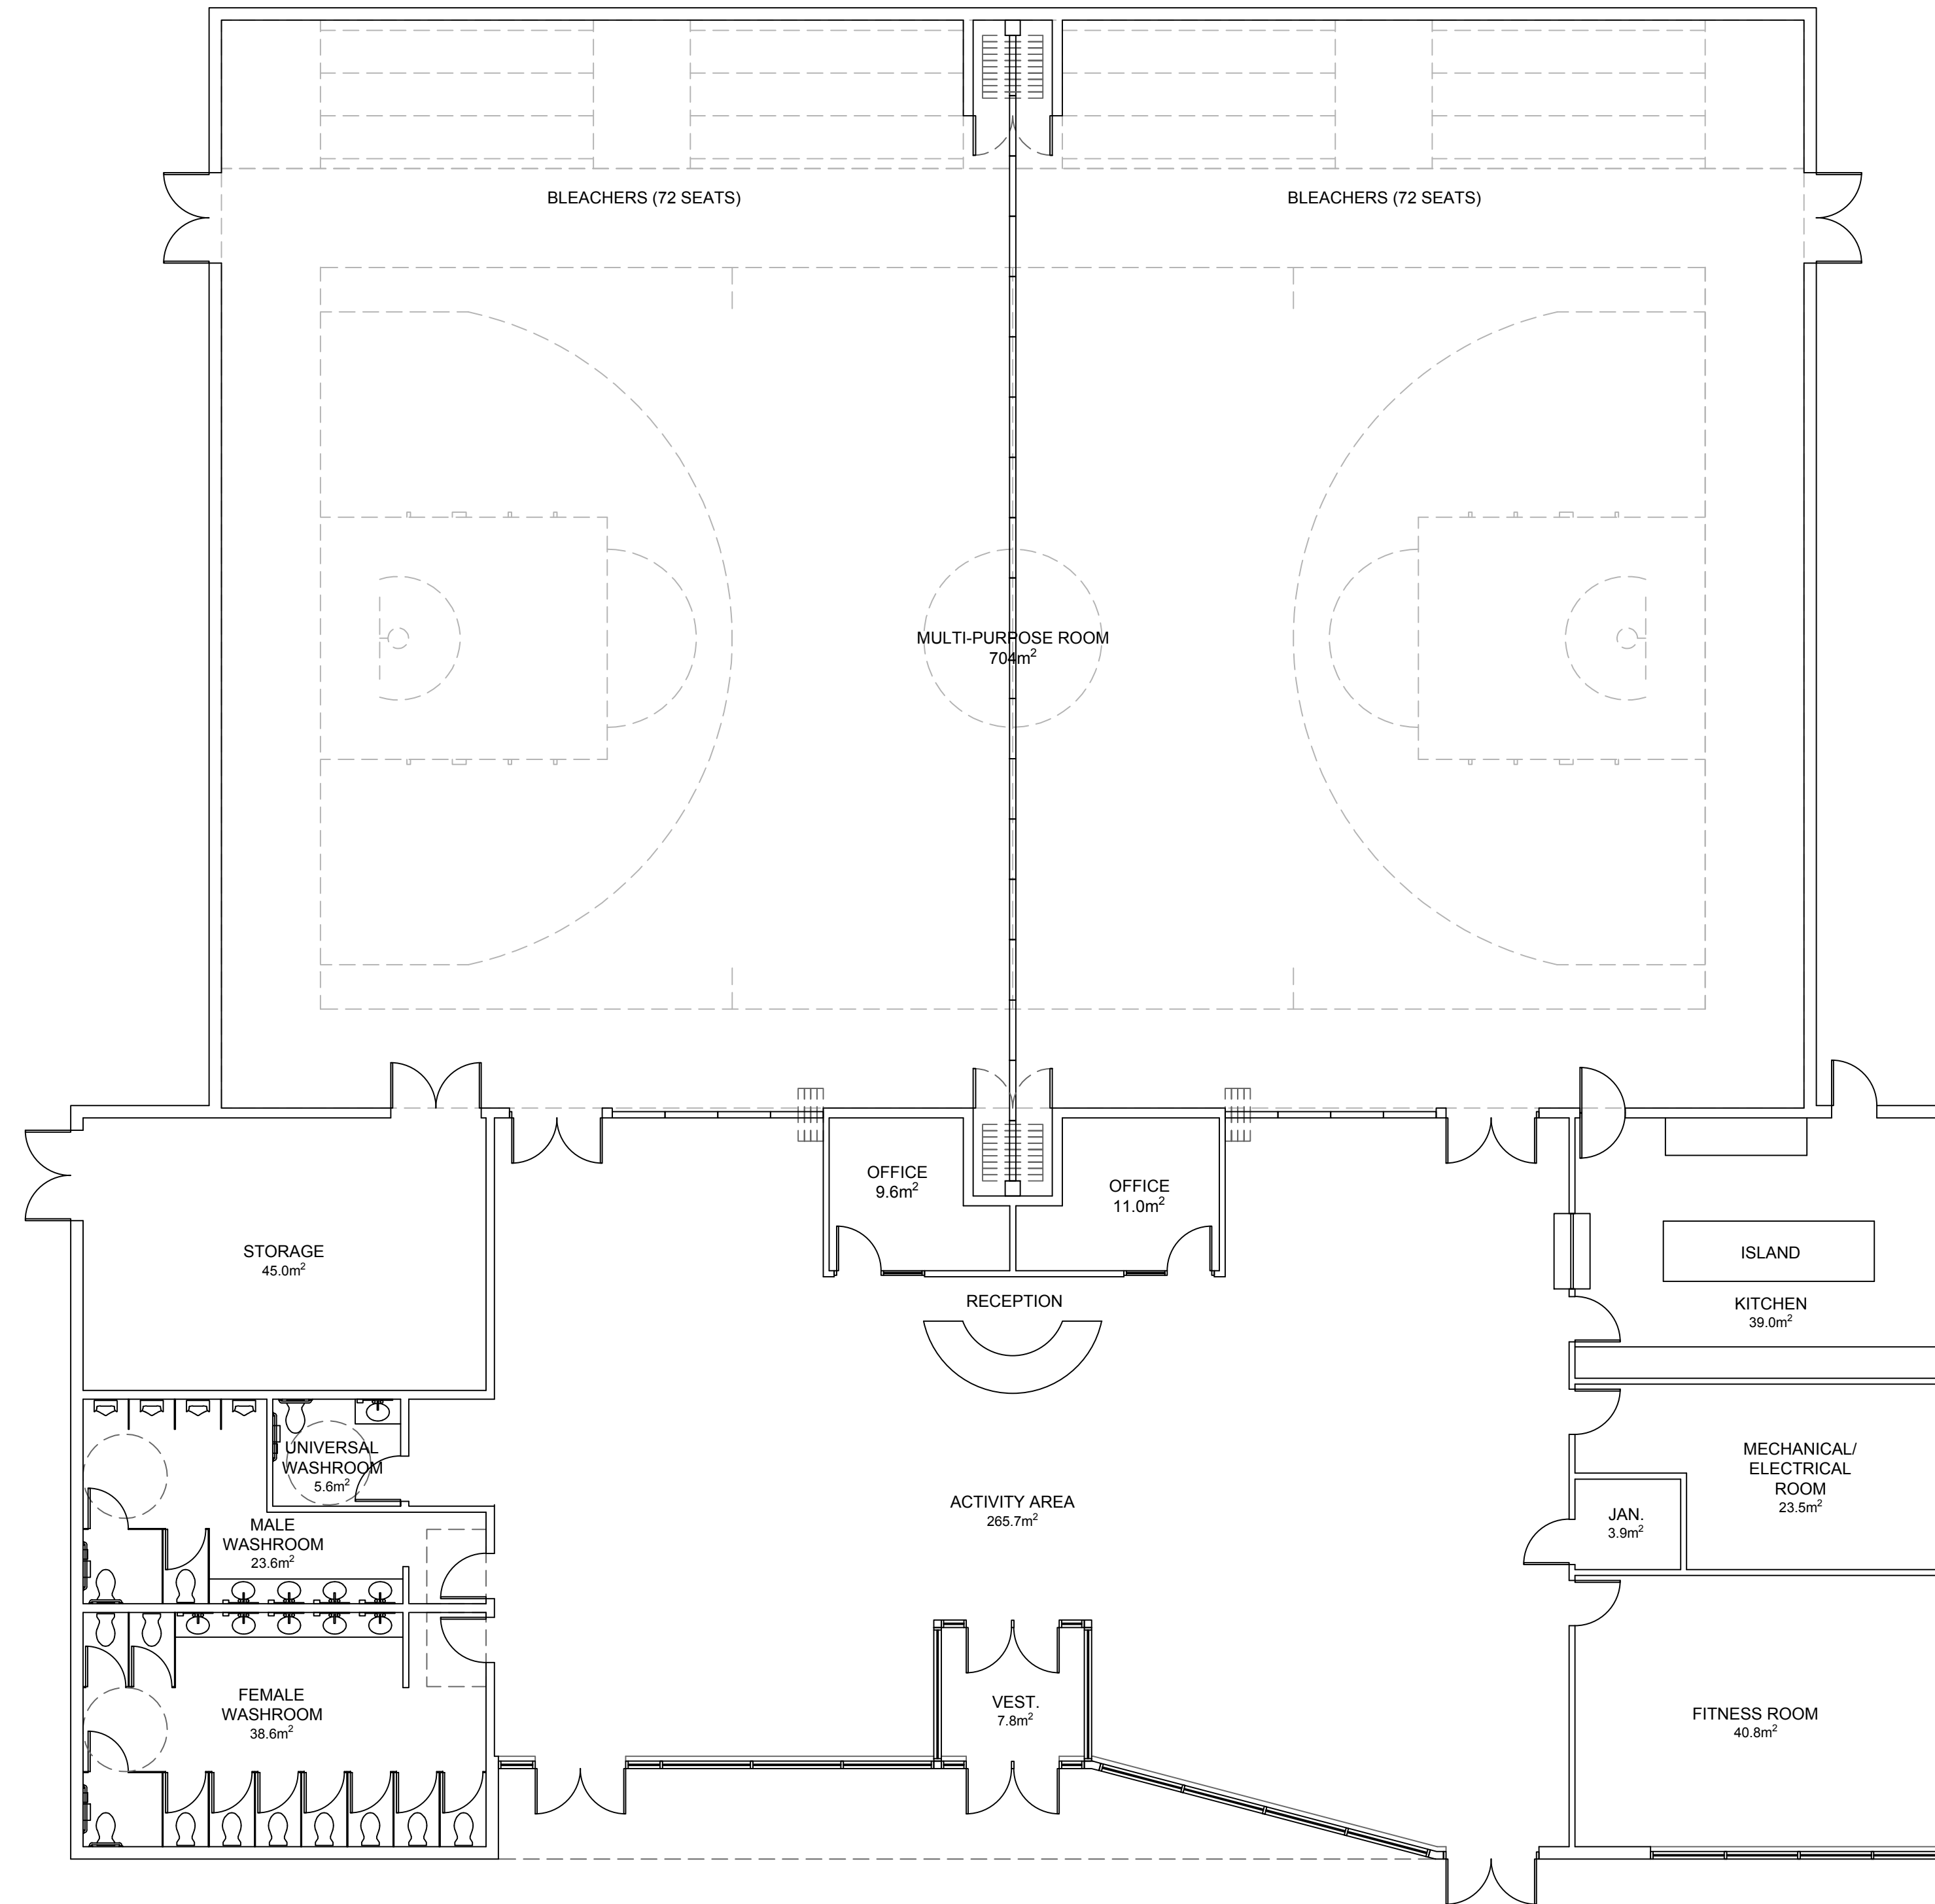

TOTAL AREA: 1272.3 m² (13,712 SF)

PROPOSED MAIN FLOOR PLAN

SCALE 1:100 (1:200 WHEN PRINTED ON A 11" X 17" SHEET)

ARCHITECTURAL CONSULTANT

Lean.

SUBCONSULTANT - STRUCTURAL

SUBCONSULTANT - MECHANICAL & ELECTRICAL

SUBCONSULTANT - CIVIL

DRAWN	K.N.	CHECKED	K.N.
DESIGNED	K.N.	APPROVED	K.N.

CONSULTANT'S PROJECT NO.

2024-08

PROFESSIONAL STAMP & PERMIT

PRELIMINARY
NOT FOR CONSTRUCTION

NOTES:
 1. DO NOT SCALE FROM THIS DRAWING.
 2. UNLESS OTHERWISE NOTED, ALL DIMENSIONS ARE IN MILLIMETERS.
 3. CONTRACTOR SHALL VERIFY ALL EXISTING CONDITIONS ON SITE PRIOR TO PROCEEDING WITH ANY PORTION OF THIS WORK.
 4. CONTRACTOR SHALL DO ALL WORK IN ACCORDANCE WITH THE APPLICABLE STANDARDS AND CODES INCLUDING, BUT NOT LIMITED TO, THE NATIONAL BUILDING CODE OF CANADA, CURRENT EDITION.

NO.	DESCRIPTION	YY/MM/DD	BY
1	ISSUED FOR REVIEW	25/05/26	KN

REVISIONS

DRAWING NOMENCLATURE

Detail/Section No. → **3** / **A-1** ← Dwg. No. Where detailed

PROJECT TITLE

**HOLYROOD
COMMUNITY CENTRE
FEASIBILITY STUDY**

DRAWING TITLE

**PROPOSED
FLOOR PLAN**

SCALE SHEET NUMBER

DATE

REVISION NO.

A-2.1

1
A-2.1

DRAWN	K.N.	CHECKED	K.N.
DESIGNED	K.N.	APPROVED	K.N.

CONSULTANT'S PROJECT NO.

2024-08

PROFESSIONAL STAMP & PERMIT


PRELIMINARY
NOT FOR CONSTRUCTION

- NOTES:
- DO NOT SCALE FROM THIS DRAWING.
 - UNLESS OTHERWISE NOTED, ALL DIMENSIONS ARE IN MILLIMETERS.
 - CONTRACTOR SHALL VERIFY ALL EXISTING CONDITIONS ON SITE PRIOR TO PROCEEDING WITH ANY PORTION OF THIS WORK.
 - CONTRACTOR SHALL DO ALL WORK IN ACCORDANCE WITH THE APPLICABLE STANDARDS AND CODES INCLUDING, BUT NOT LIMITED TO, THE NATIONAL BUILDING CODE OF CANADA, CURRENT EDITION.

NO.	DESCRIPTION	YY/MM/DD	BY
1	ISSUED FOR REVIEW	25/05/26	KN

REVISIONS

DRAWING NOMENCLATURE

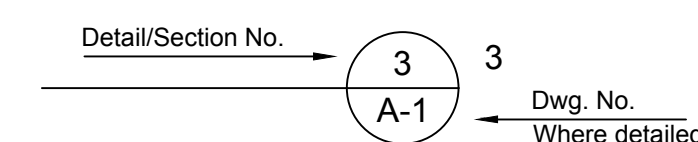

PROJECT TITLE


**HOLYROOD
COMMUNITY CENTRE
FEASIBILITY STUDY**

DRAWING TITLE

**PROPOSED
SEATING PLAN**

SCALE SHEET NUMBER

DATE REVISION NO. **A-2.2**

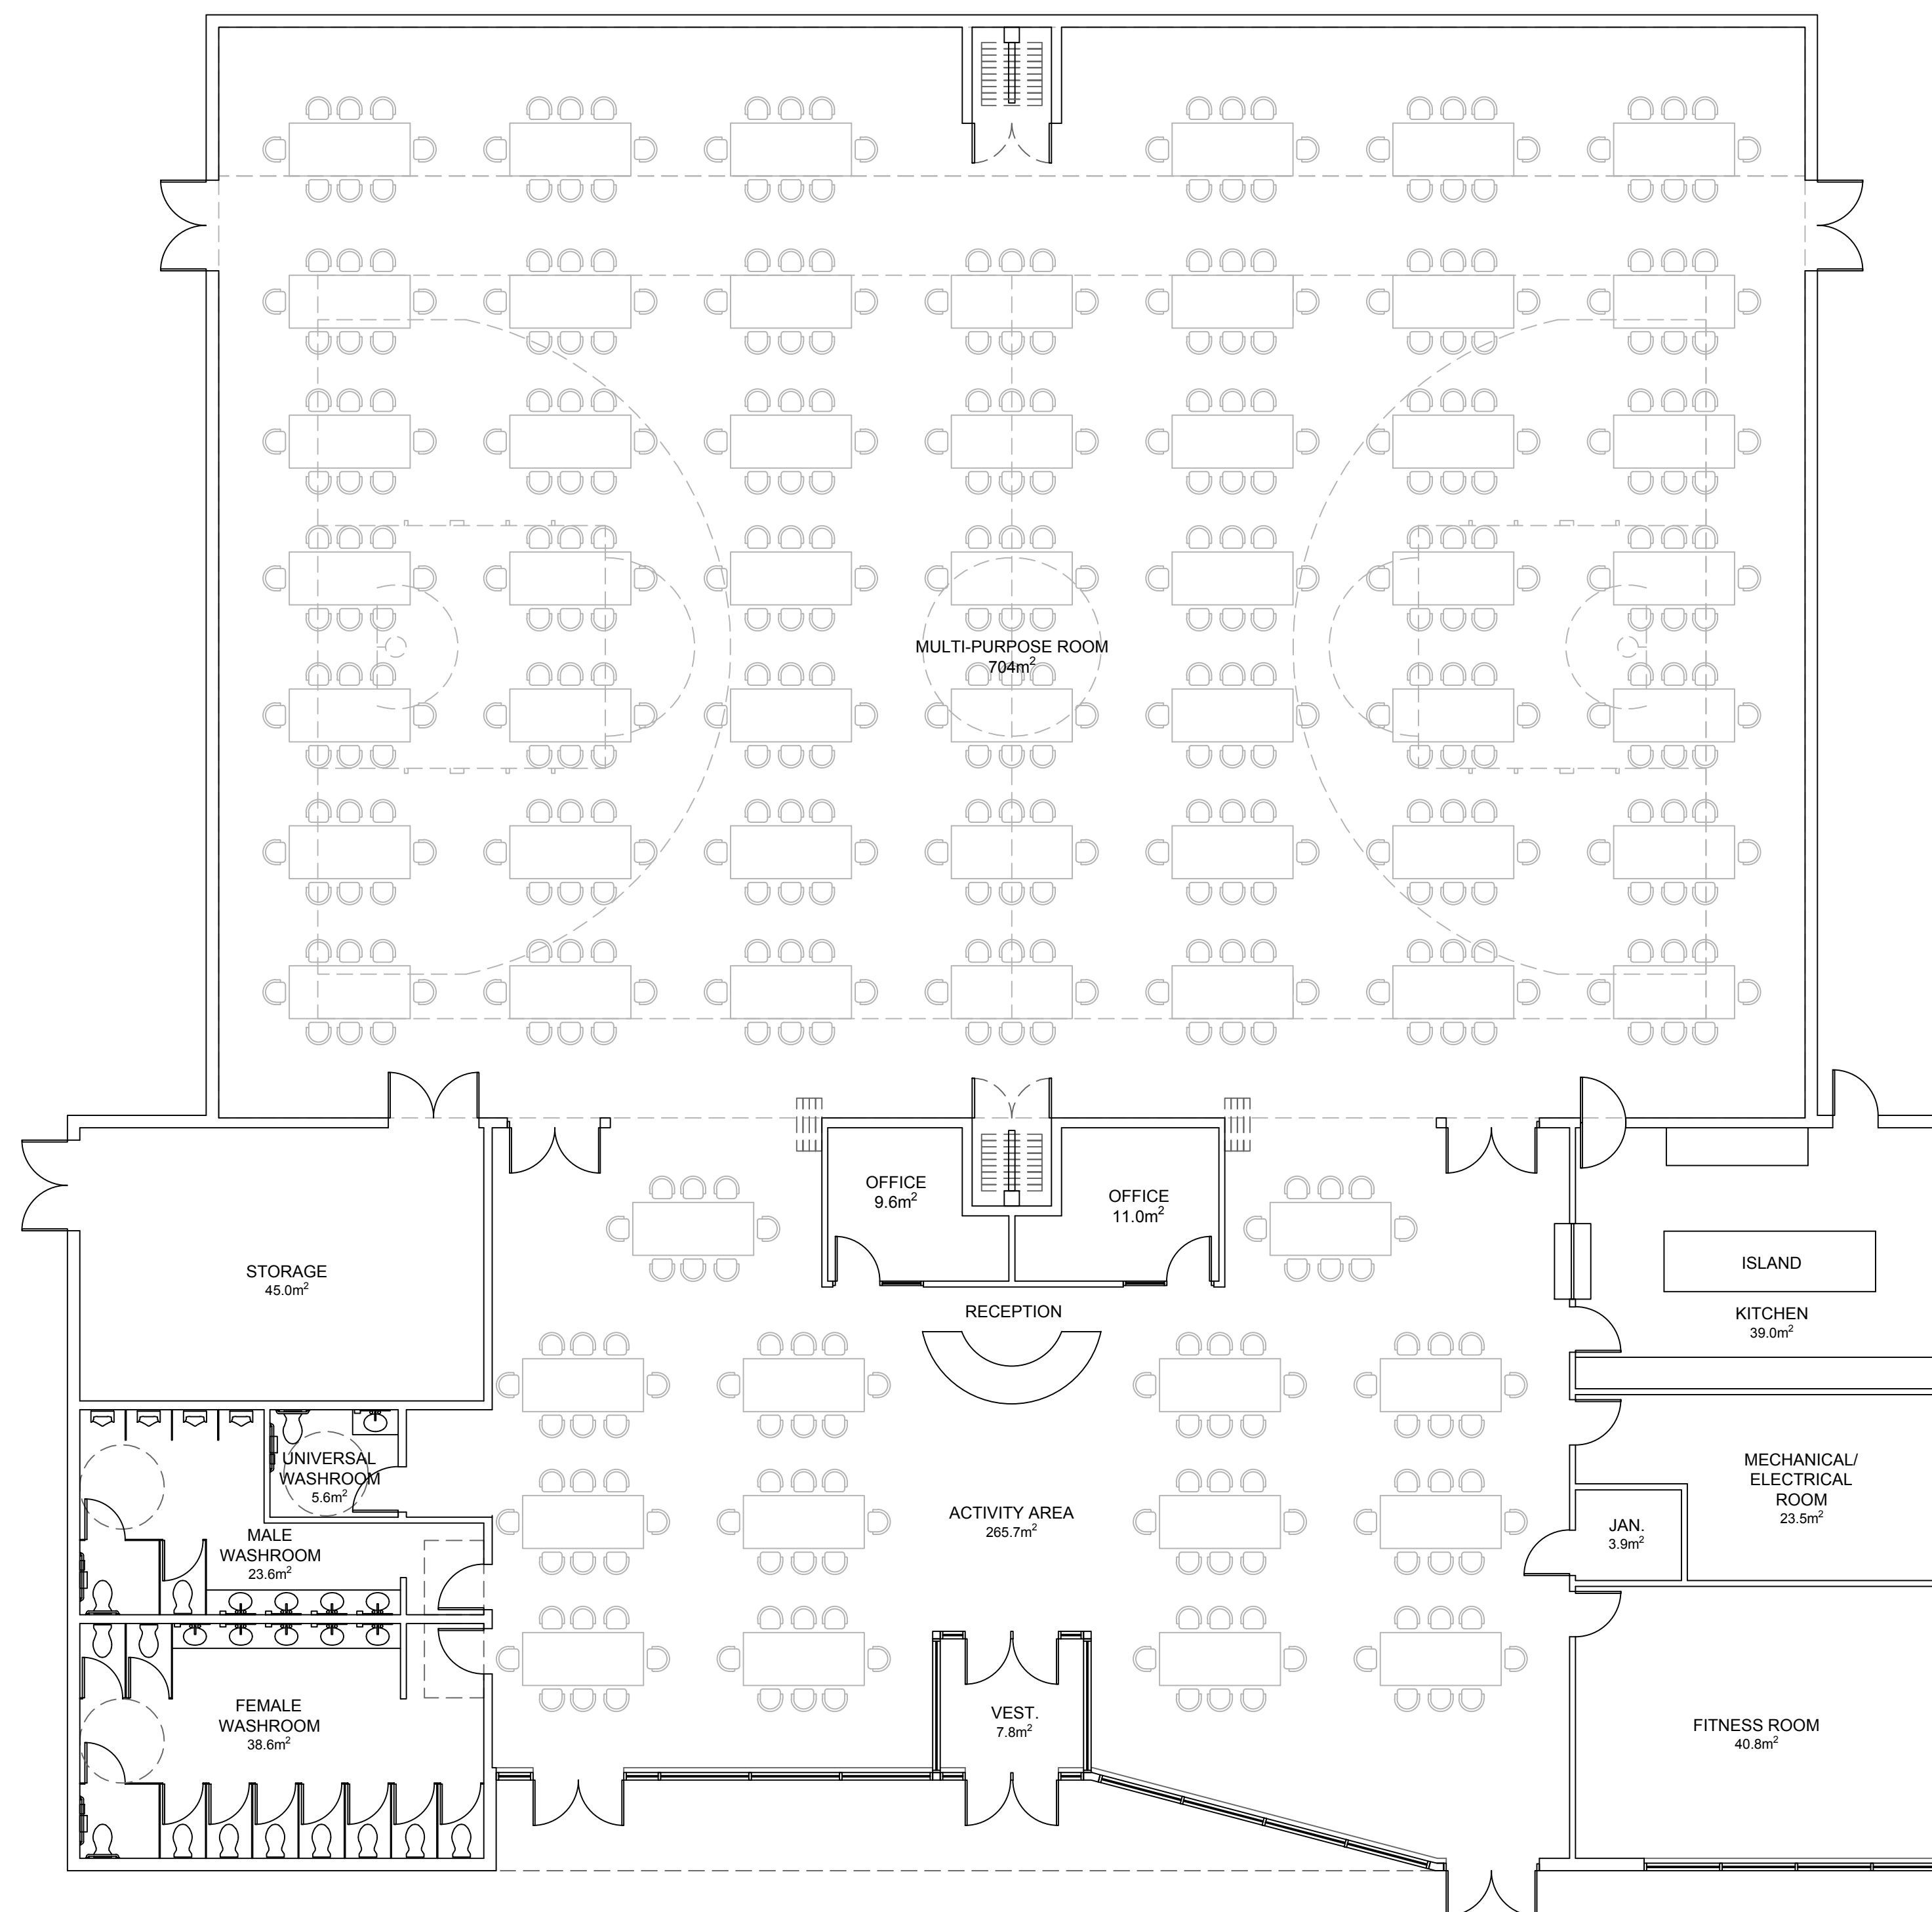

SEATING:

MULTI-PURPOSE ROOM: 384 SEATS
ACTIVITY AREA: 112 SEATS

TOTAL SEATS: **496 SEATS**

PROPOSED SEATING PLAN

SCALE 1:75 (1:150 WHEN PRINTED ON A 11" X 17" SHEET)

1
A-2.2

DRAWN	R.M.P.	CHECKED	K.N.
DESIGNED	K.N.	APPROVED	K.N.

CONSULTANT'S PROJECT NO.

2024-08

PROFESSIONAL STAMP & PERMIT


PRELIMINARY
NOT FOR CONSTRUCTION

NOTES:
 1. DO NOT SCALE FROM THIS DRAWING.
 2. UNLESS OTHERWISE NOTED, ALL DIMENSIONS ARE IN MILLIMETERS.
 3. CONTRACTOR SHALL VERIFY ALL EXISTING CONDITIONS ON SITE PRIOR TO PROCEEDING WITH ANY PORTION OF THIS WORK.
 4. CONTRACTOR SHALL DO ALL WORK IN ACCORDANCE WITH THE APPLICABLE STANDARDS AND CODES INCLUDING, BUT NOT LIMITED TO, THE NATIONAL BUILDING CODE OF CANADA, CURRENT EDITION.

NO.	DESCRIPTION	YY/MM/DD	BY
1	ISSUED FOR REVIEW	25/05/26	KN

REVISIONS

DRAWING NOMENCLATURE

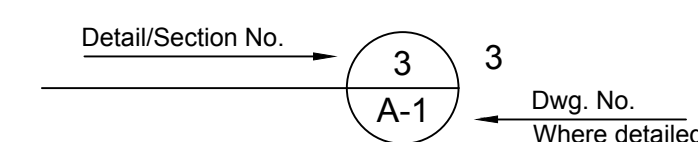


PROJECT TITLE

**HOLYROOD
COMMUNITY CENTRE
FEASIBILITY STUDY**

DRAWING TITLE

**PROPOSED
FRONT & BACK
ELEVATIONS**

SCALE	SHEET NUMBER
DATE	A-4.1
REVISION NO.	

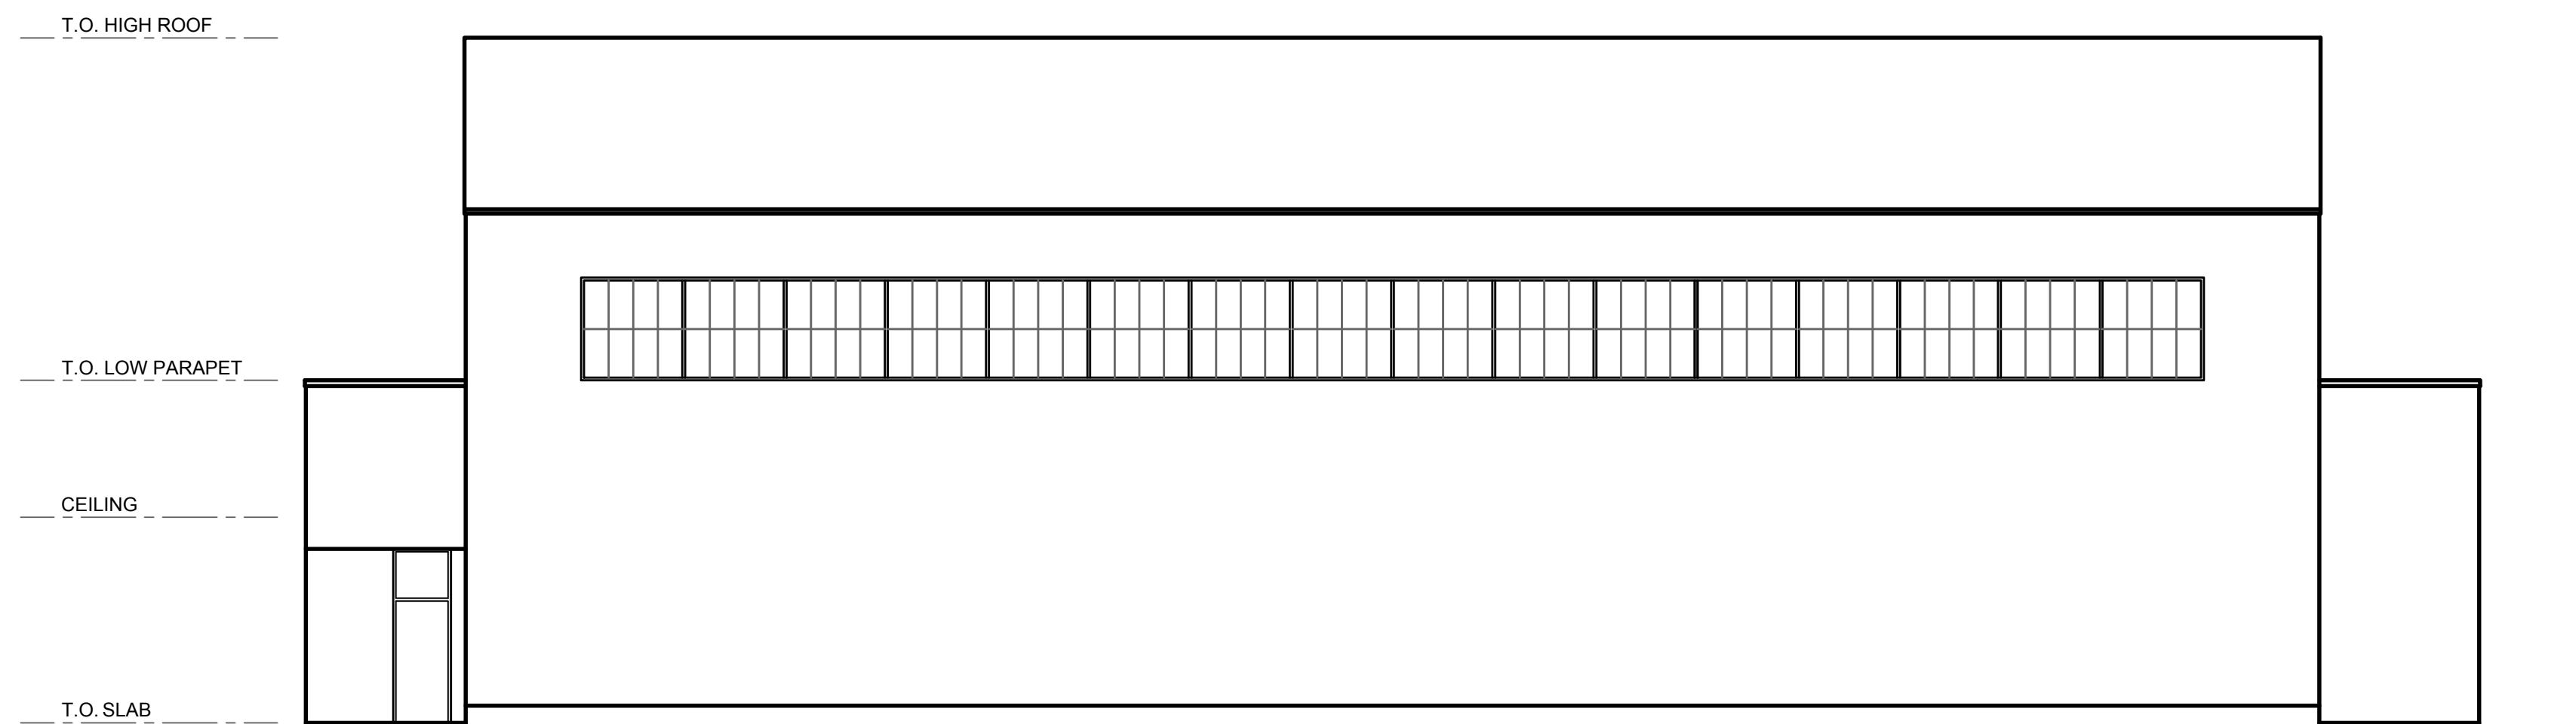


PROPOSED BACK ELEVATION

SCALE 1:100 (1:200 WHEN PRINTED ON A 11" X 17" SHEET)

2

A-4.1

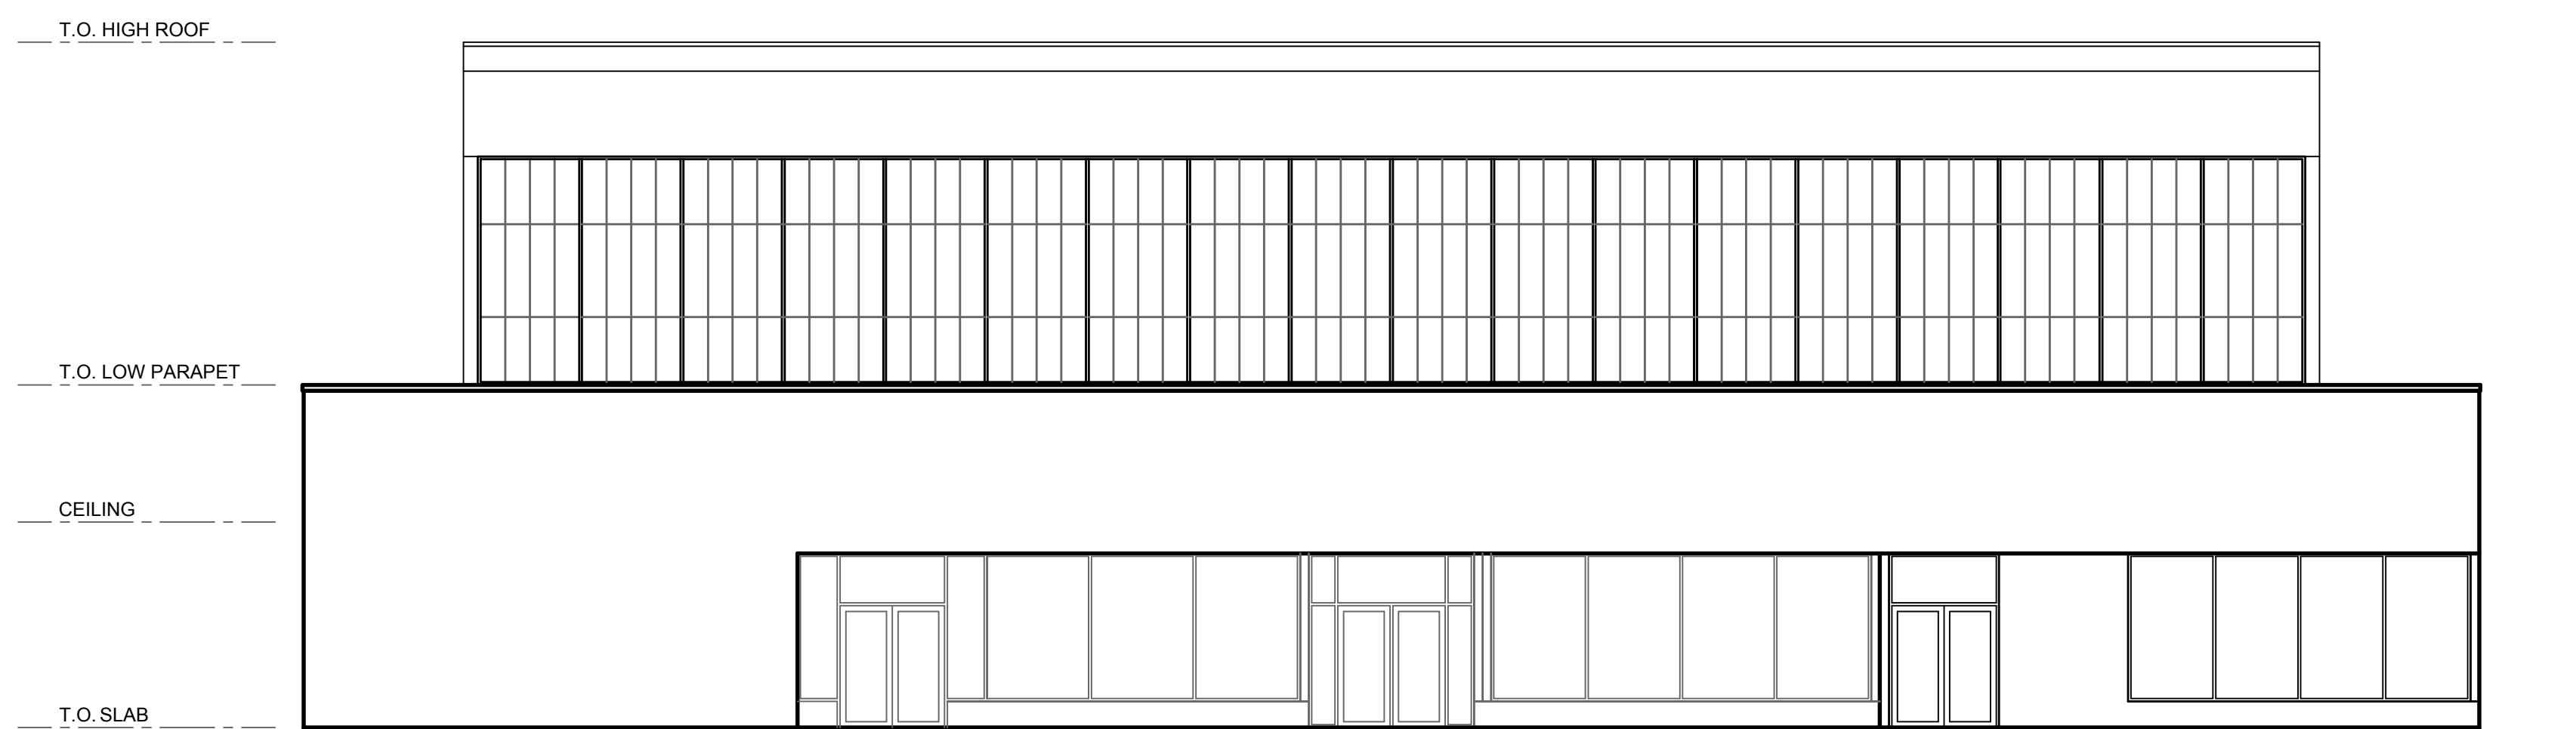

PROPOSED FRONT ELEVATION

SCALE 1:100 (1:200 WHEN PRINTED ON A 11" X 17" SHEET)

1

A-4.1

PRELIMINARY
NOT FOR CONSTRUCTION

NOTES:
 1. DO NOT SCALE FROM THIS DRAWING.
 2. UNLESS OTHERWISE NOTED, ALL DIMENSIONS ARE IN MILLIMETERS.
 3. CONTRACTOR SHALL VERIFY ALL EXISTING CONDITIONS ON SITE PRIOR TO PROCEEDING WITH ANY PORTION OF THIS WORK.
 4. CONTRACTOR SHALL DO ALL WORK IN ACCORDANCE WITH THE APPLICABLE STANDARDS AND CODES INCLUDING, BUT NOT LIMITED TO, THE NATIONAL BUILDING CODE OF CANADA, CURRENT EDITION.

NO.	DESCRIPTION	YY/MM/DD	BY
1	ISSUED FOR REVIEW	25/05/26	KN

REVISIONS

DRAWING NOMENCLATURE

Detail/Section No. → **3** / **A-1** ← Dwg. No. Where detailed


PROJECT TITLE

**HOLYROOD
COMMUNITY CENTRE
FEASIBILITY STUDY**

DRAWING TITLE

**PROPOSED
RIGHT & LEFT
ELEVATIONS**


SCALE	SHEET NUMBER
DATE	A-4.2
REVISION NO.	

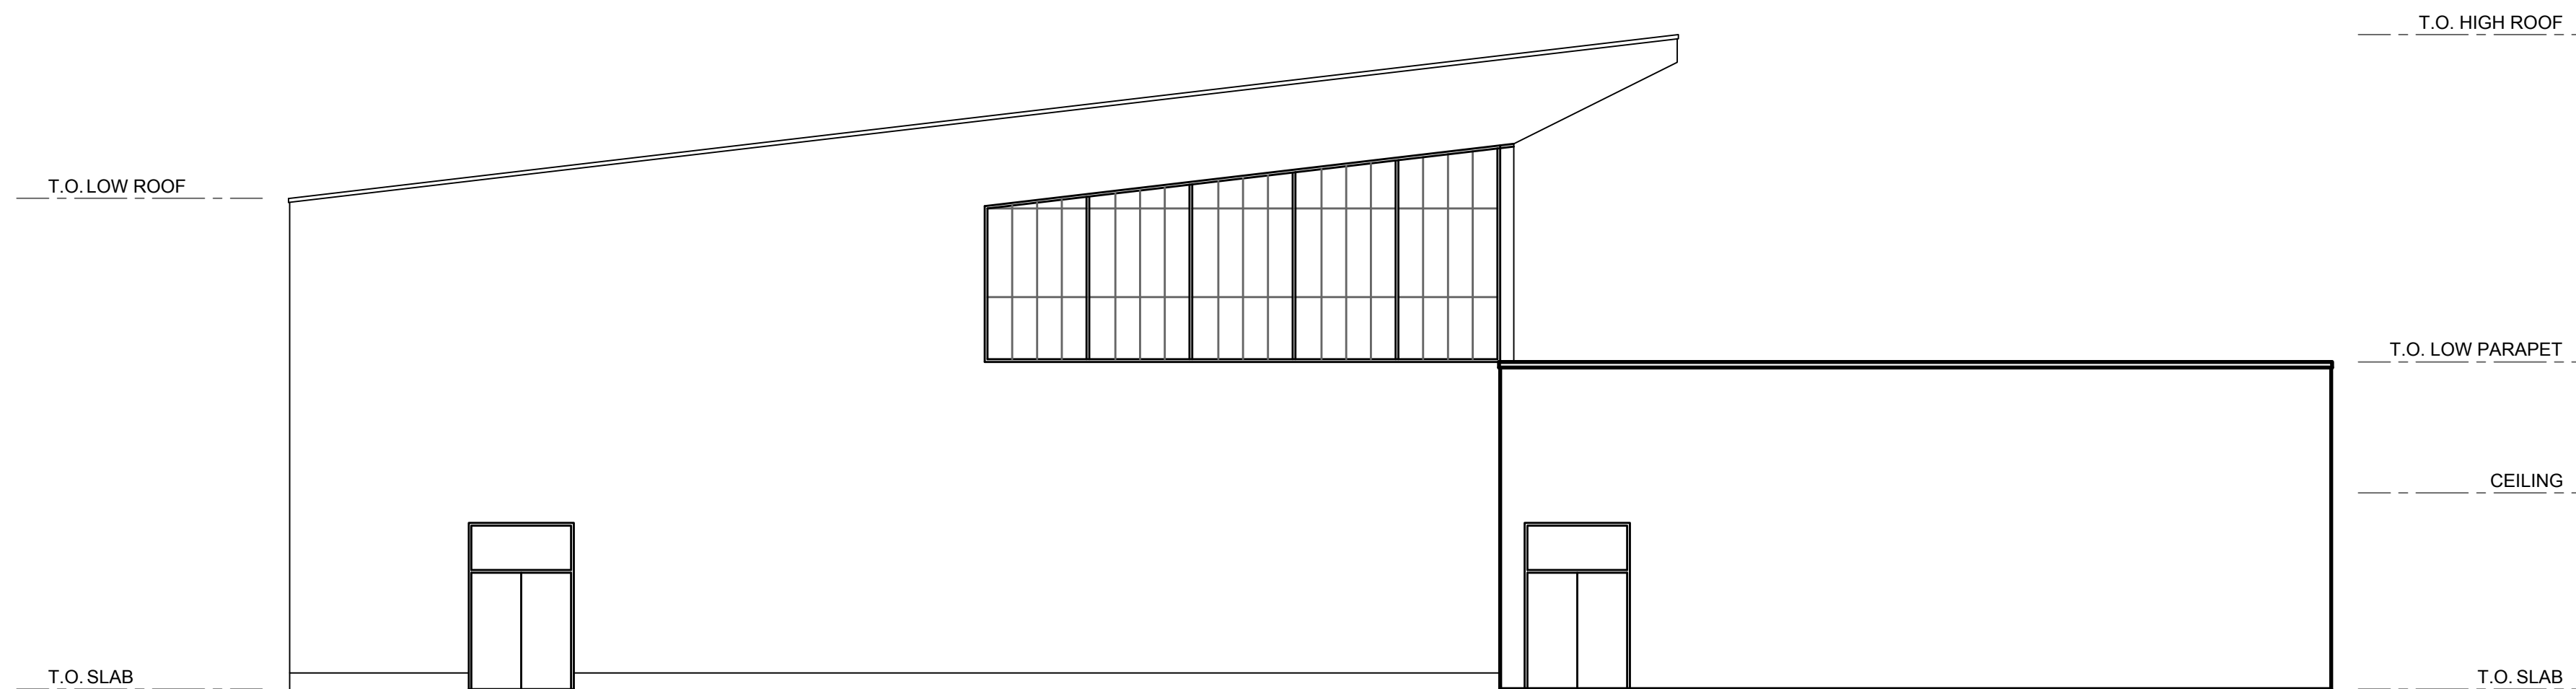

PROPOSED LEFT ELEVATION

SCALE 1:100 (1:200 WHEN PRINTED ON A 11" X 17" SHEET)

2

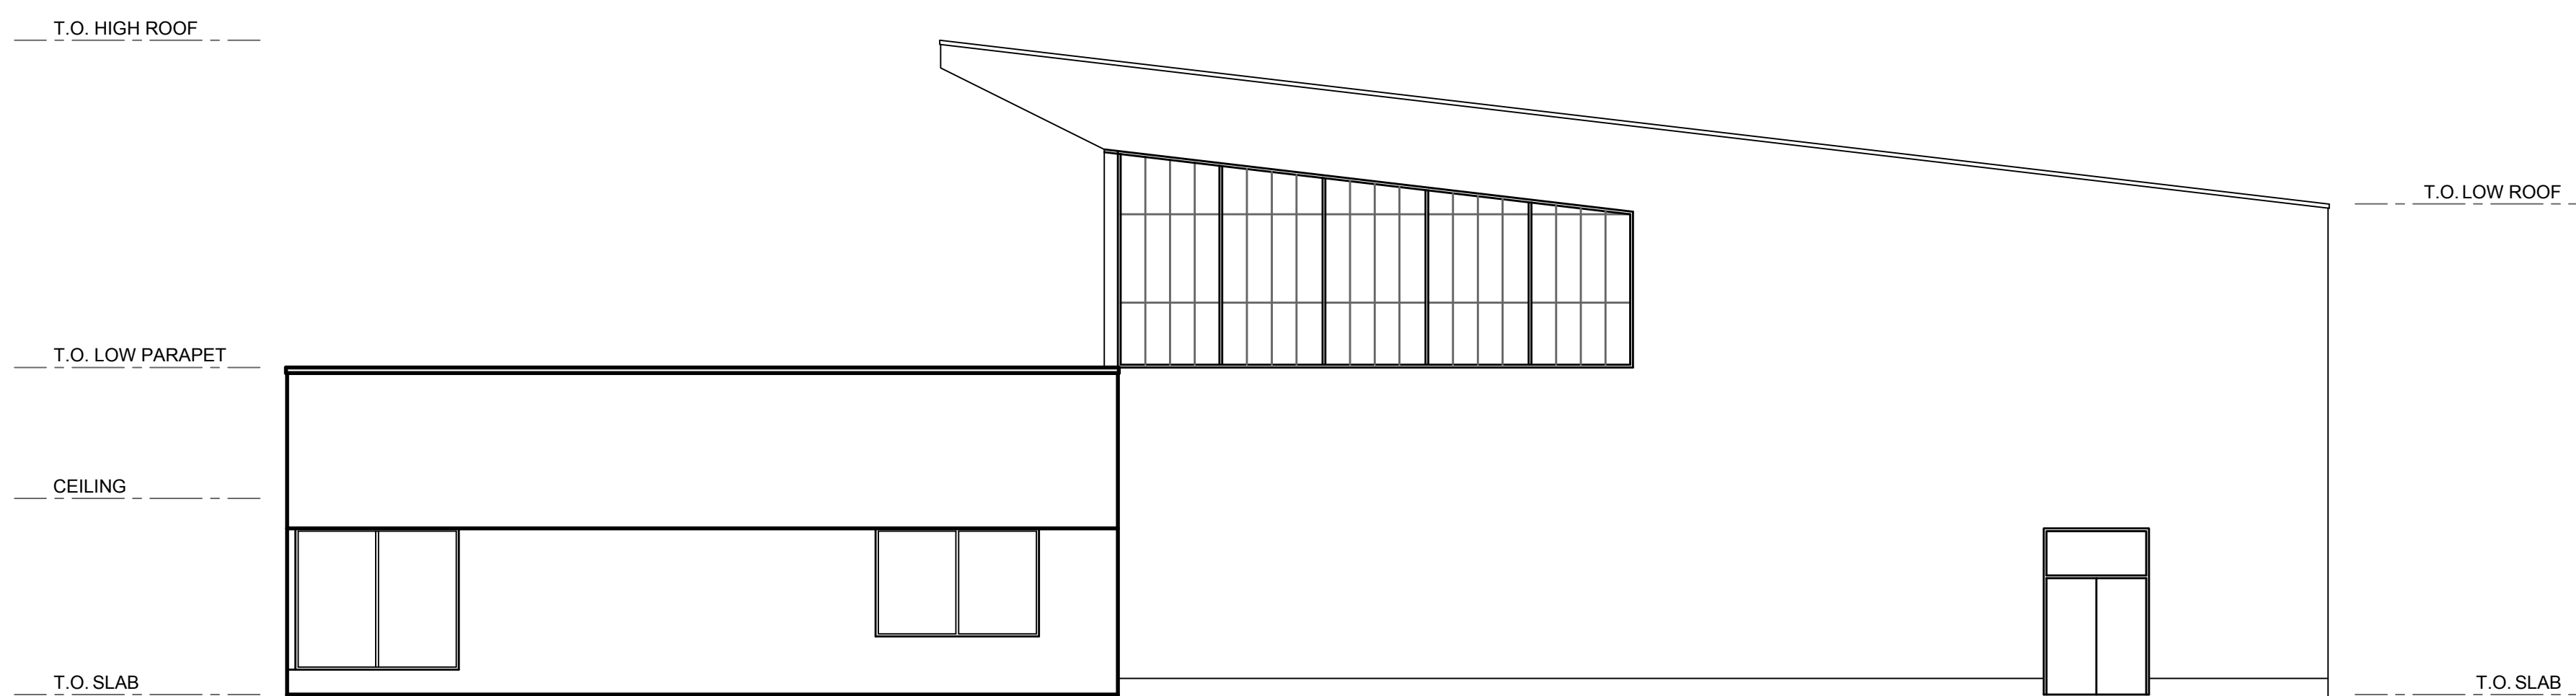

PROPOSED RIGHT ELEVATION

SCALE 1:100 (1:200 WHEN PRINTED ON A 11" X 17" SHEET)

1